




ABUTMENT 1 OR 5

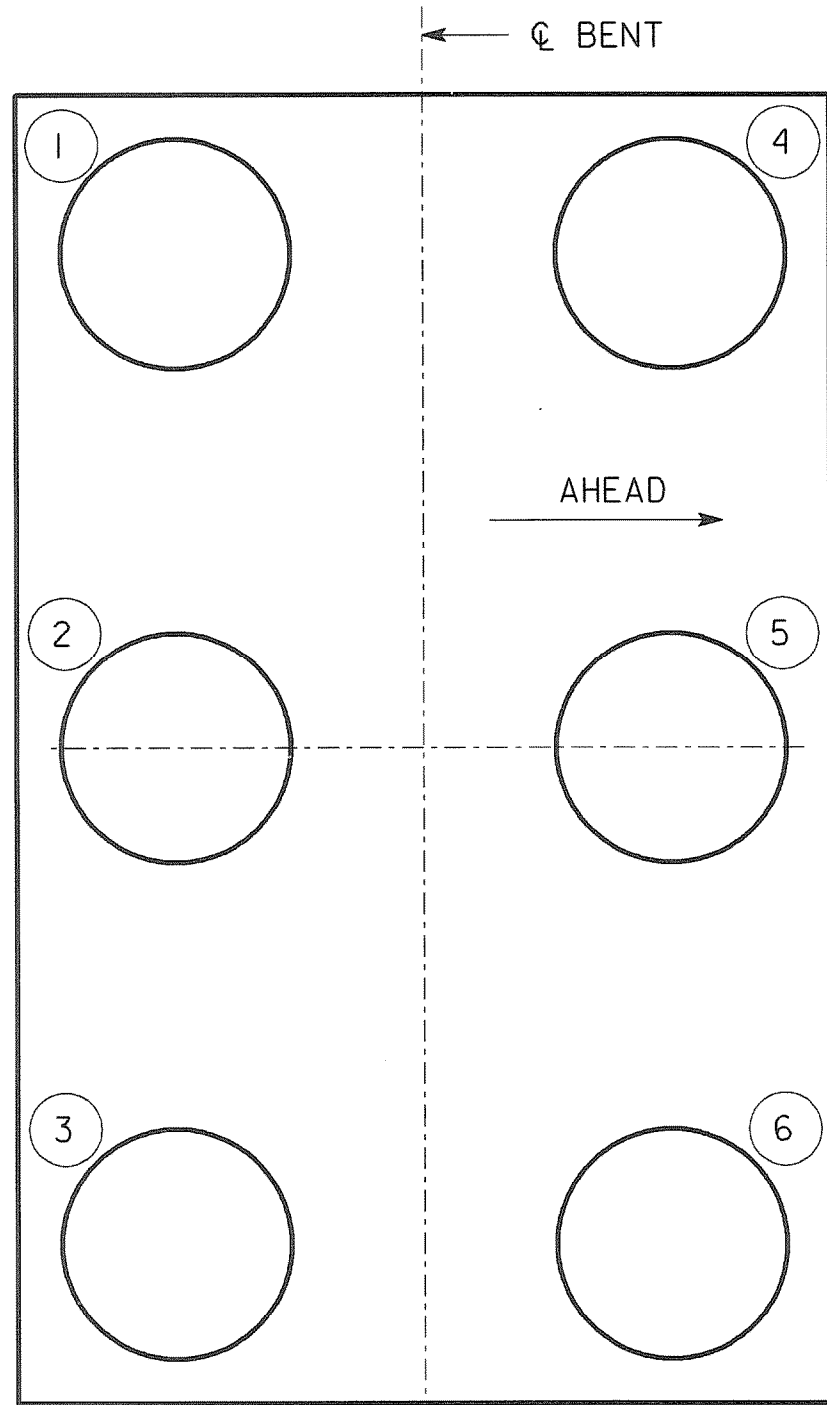


PIER 2 OR 3

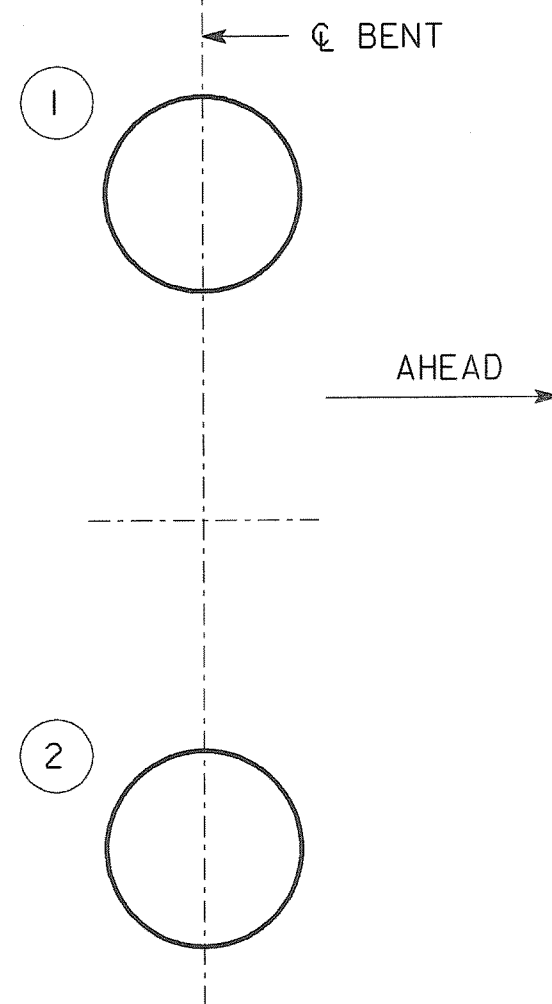


PIER 4

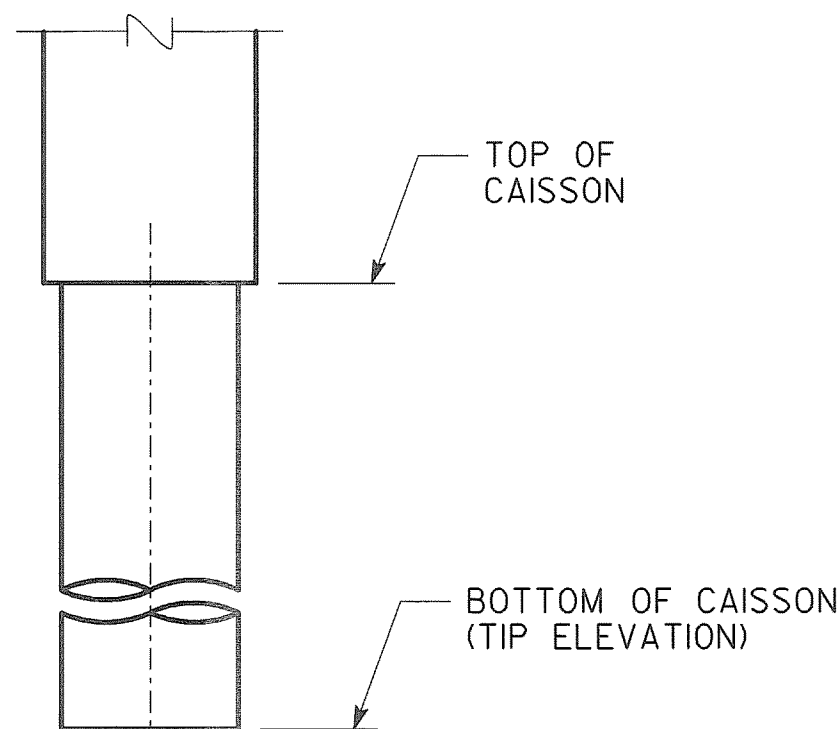

CAISSON DETAIL ABUTMENT 1 & 5

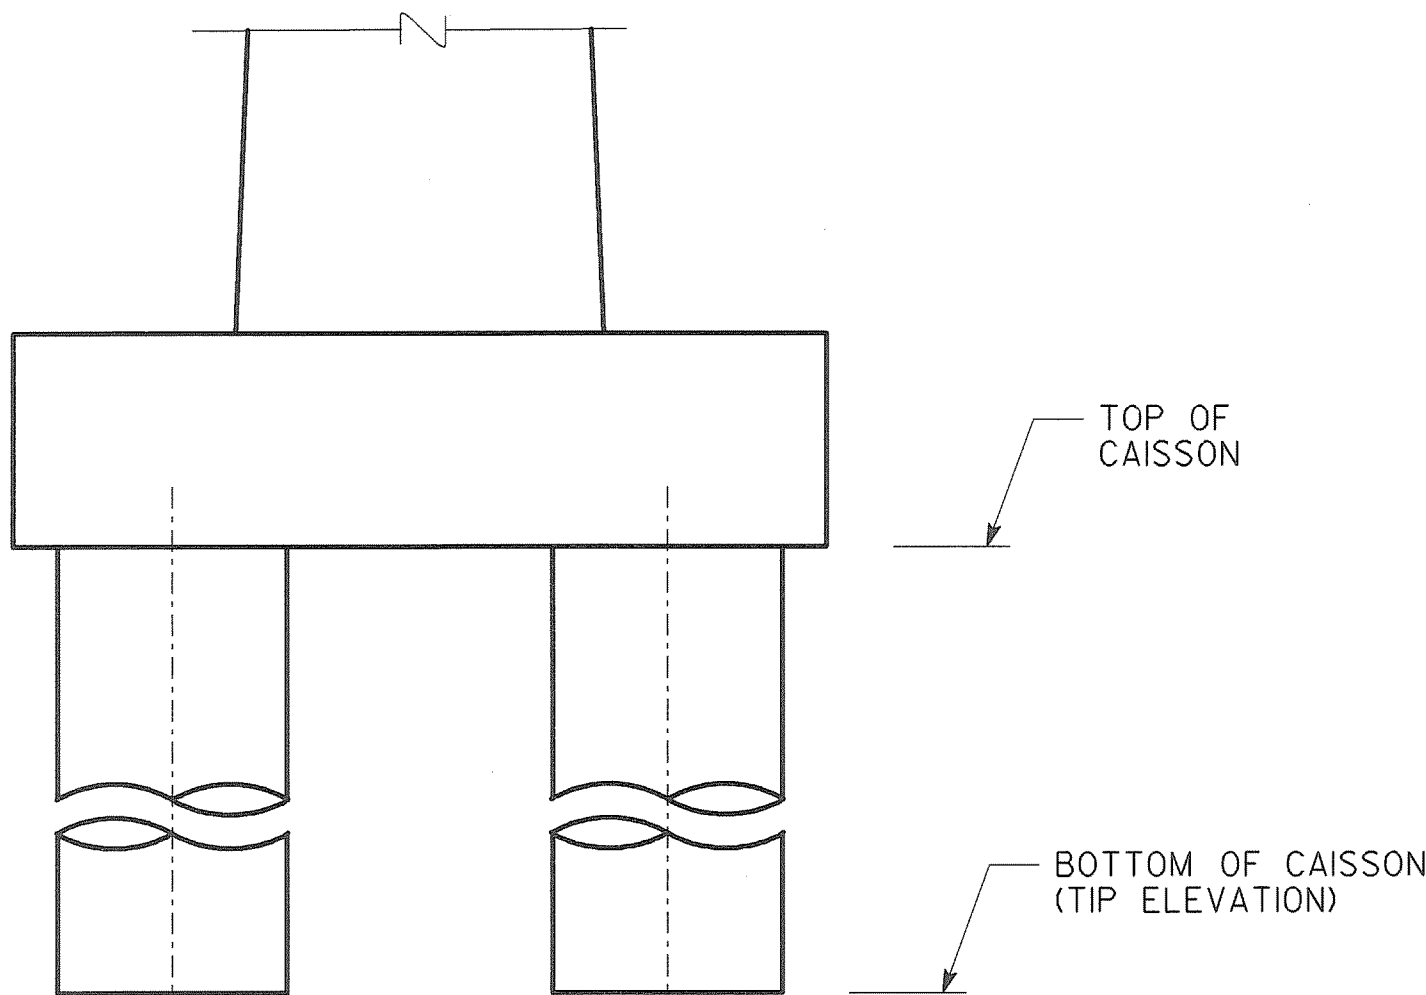

CAISSON DETAIL PIERS 2 & 3

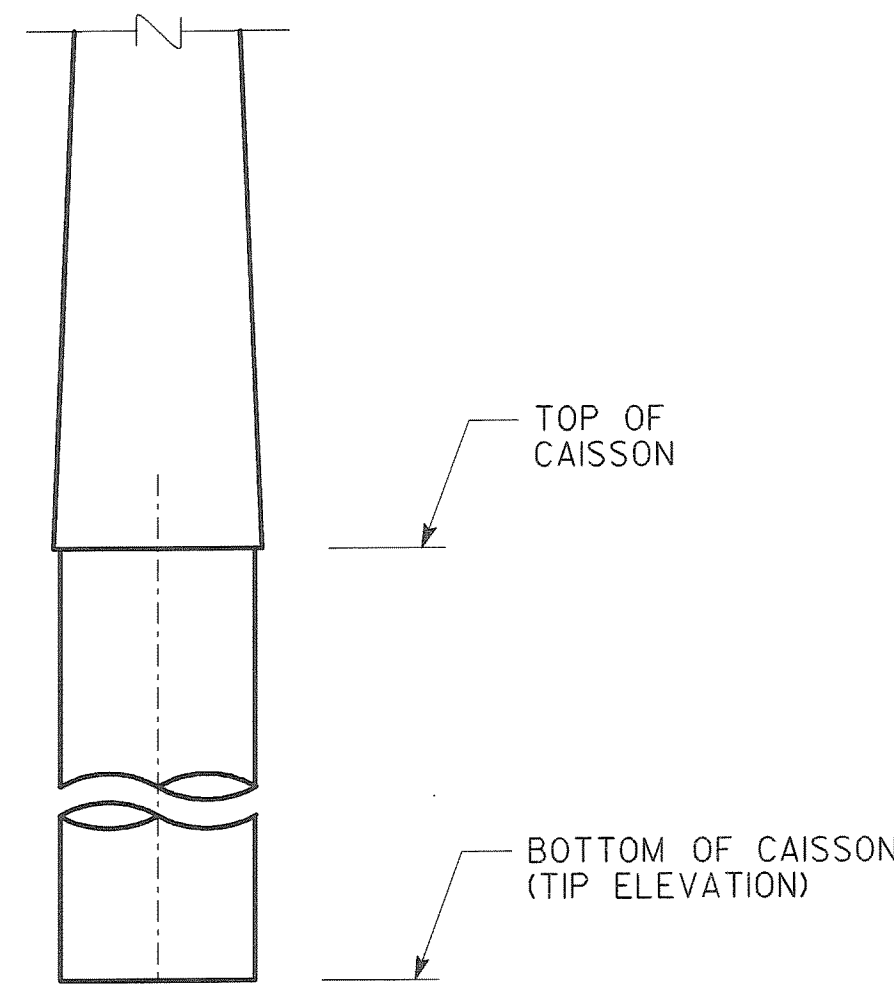

CAISSON DETAIL PEIR 4

AS-BUILT FOUNDATION INFORMATION			
BENT	LOCATION	TIP ELEVATION	TOP OF CAISSON
1	CAISSON 1		
	CAISSON 2		
	ABUTMENT		
2	CAISSON 1		
	CAISSON 2		
	CAISSON 3		
	CAISSON 4		
	CAISSON 5		
	CAISSON 6		
3	PIER		
	CAISSON 1		
	CAISSON 2		
	CAISSON 3		
	CAISSON 4		
	CAISSON 5		
4	CAISSON 6		
	PIER		
	CAISSON 1		
5	CAISSON 2		
	PIER		
	ABUTMENT		

NOTE:
THIS "AS-BUILT FOUNDATION INFORMATION" SHEET IS TO BE FILLED IN BY THE PROJECT ENGINEER AND THE ENTIRE SHEET FORWARDED TO THE OFFICE OF BRIDGE DESIGN UPON COMPLETION OF CAISSON CONSTRUCTION FOR POSTING TO THE PLANS AS A PERMANENT RECORD OF THE BRIDGE CONSTRUCTION.

DRAWING NO.
35 - 047
BRIDGE SHEET
47 OF 53

DESIGNED BCB/JRL
DRAWN CG

CHECKED RLF
DESIGN GROUP

REVIEWED WEI/WMD
APPROVED BFR

BRIDGE NO. 1

Heath & Lineback Engineers
INCORPORATED
2390 CANTON ROAD, BUILDING 200
MARIETTA, GEORGIA 30066-5393
(770)424-1668

STATE OF GEORGIA
DEPARTMENT OF TRANSPORTATION
ENGINEERING DIVISION - OFFICE OF BRIDGE AND STRUCTURES

AS-BUILT FOUNDATION INFORMATION
CR 1297 (BROAD AVE.) OVER FLINT RIVER
DOUGHERTY COUNTY
CSHPP-0007-00(550)
CSSTP-M002-00(960)

NO SCALE
NOVEMBER 2011